
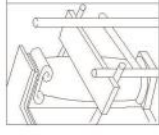


# Il-faccata l-gdida tal-Kazin Imperial

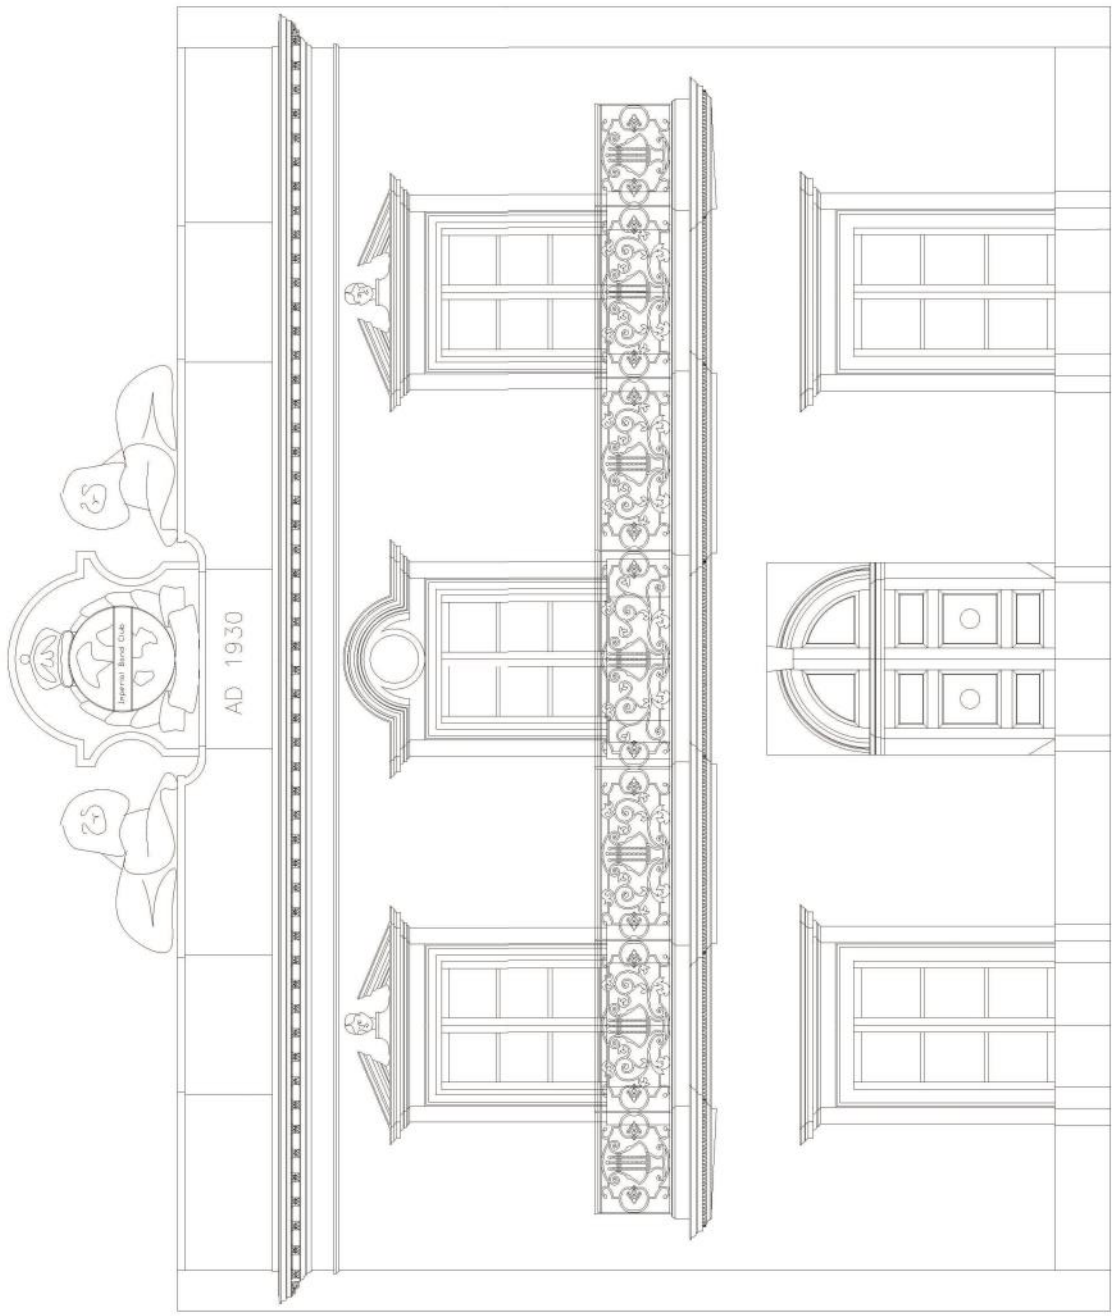

**Emanuel Cini**  
stone sculptor & restorer  
17, ETNA STREET MELLIEHA,  
M.L.H. 03  
VAT Reg No: 1070-2013

PROJECT:

IMPERIAL BAND CLUB MELLIEHA

DATE: 25/04/2019

SCALE: 1:50

DRAWN: STEPHEN GRIMA